






Expansion Project Update

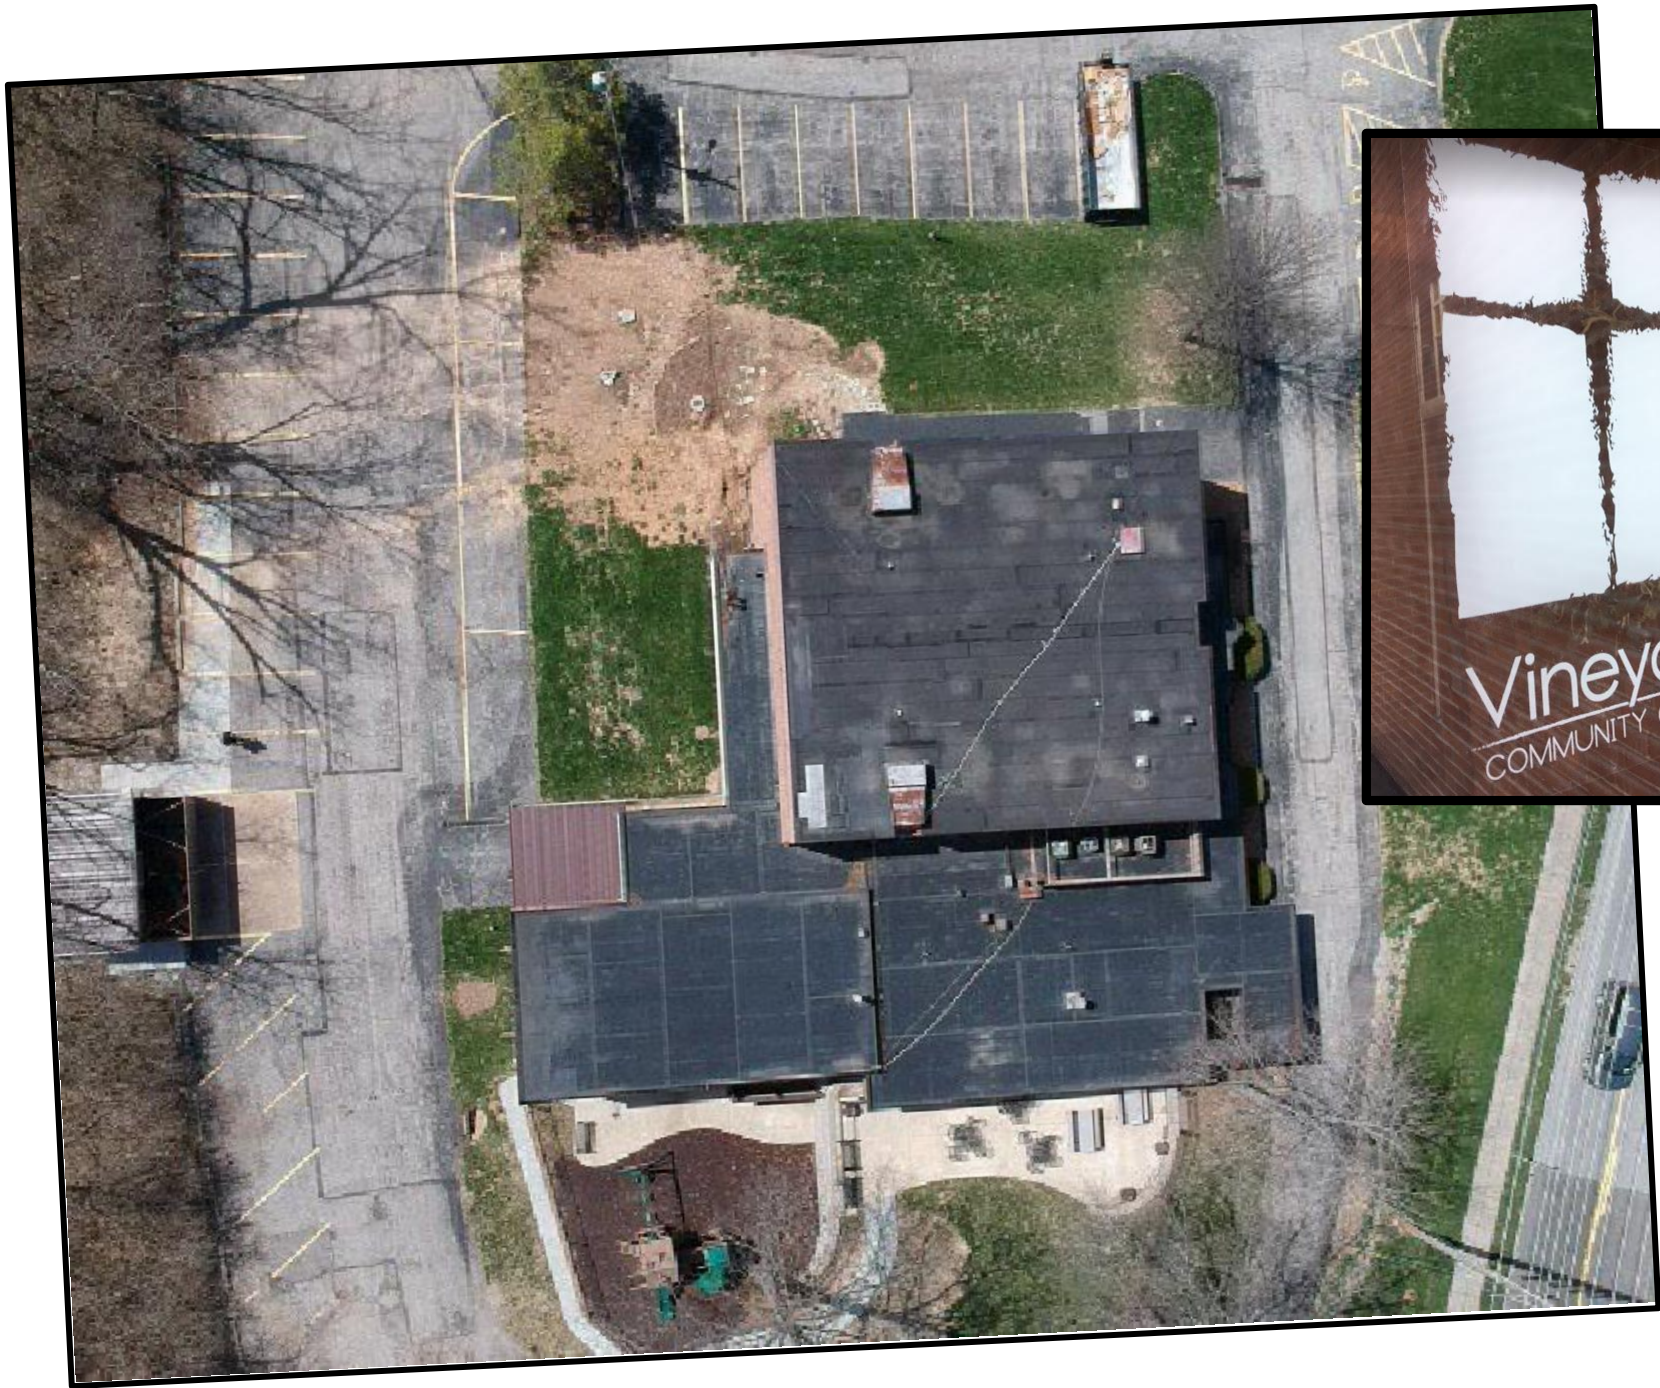


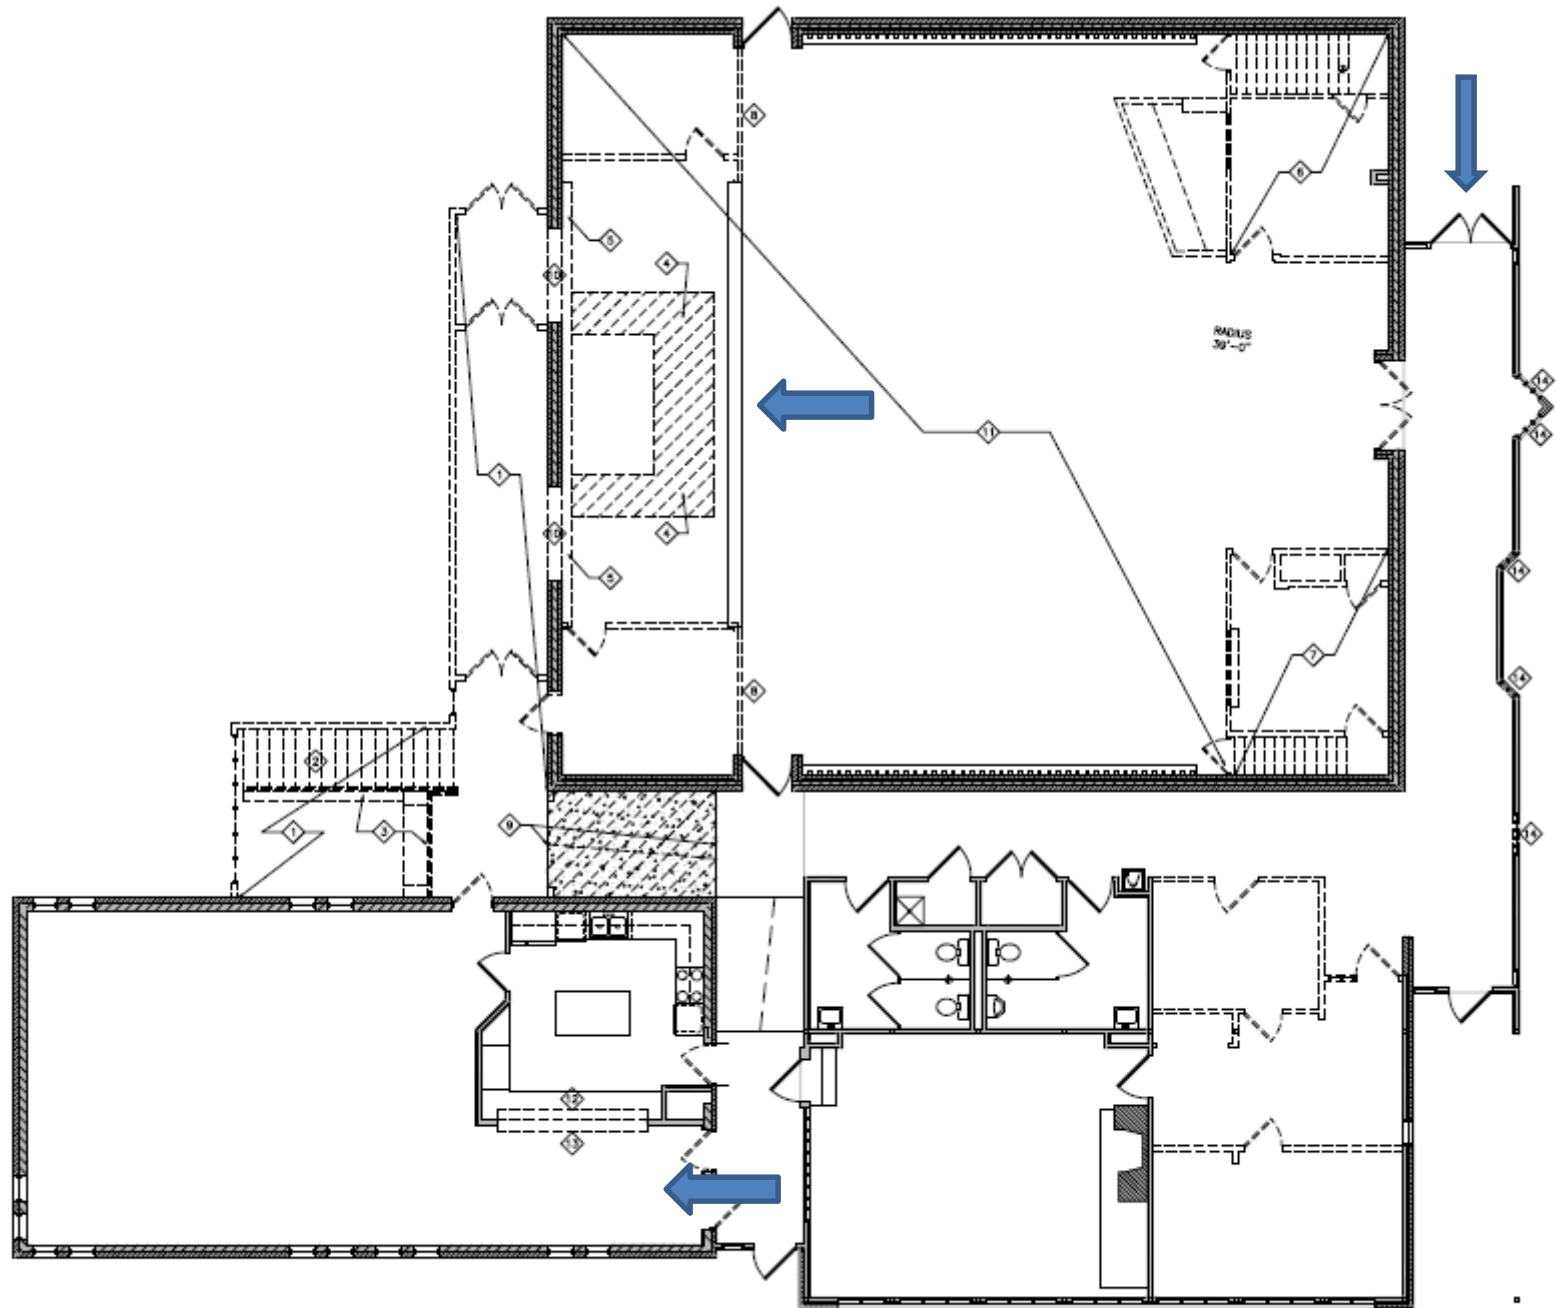

1 FIRST FLOOR DEMOLITION PLAN
SCALE 3/16" = 1'-0"



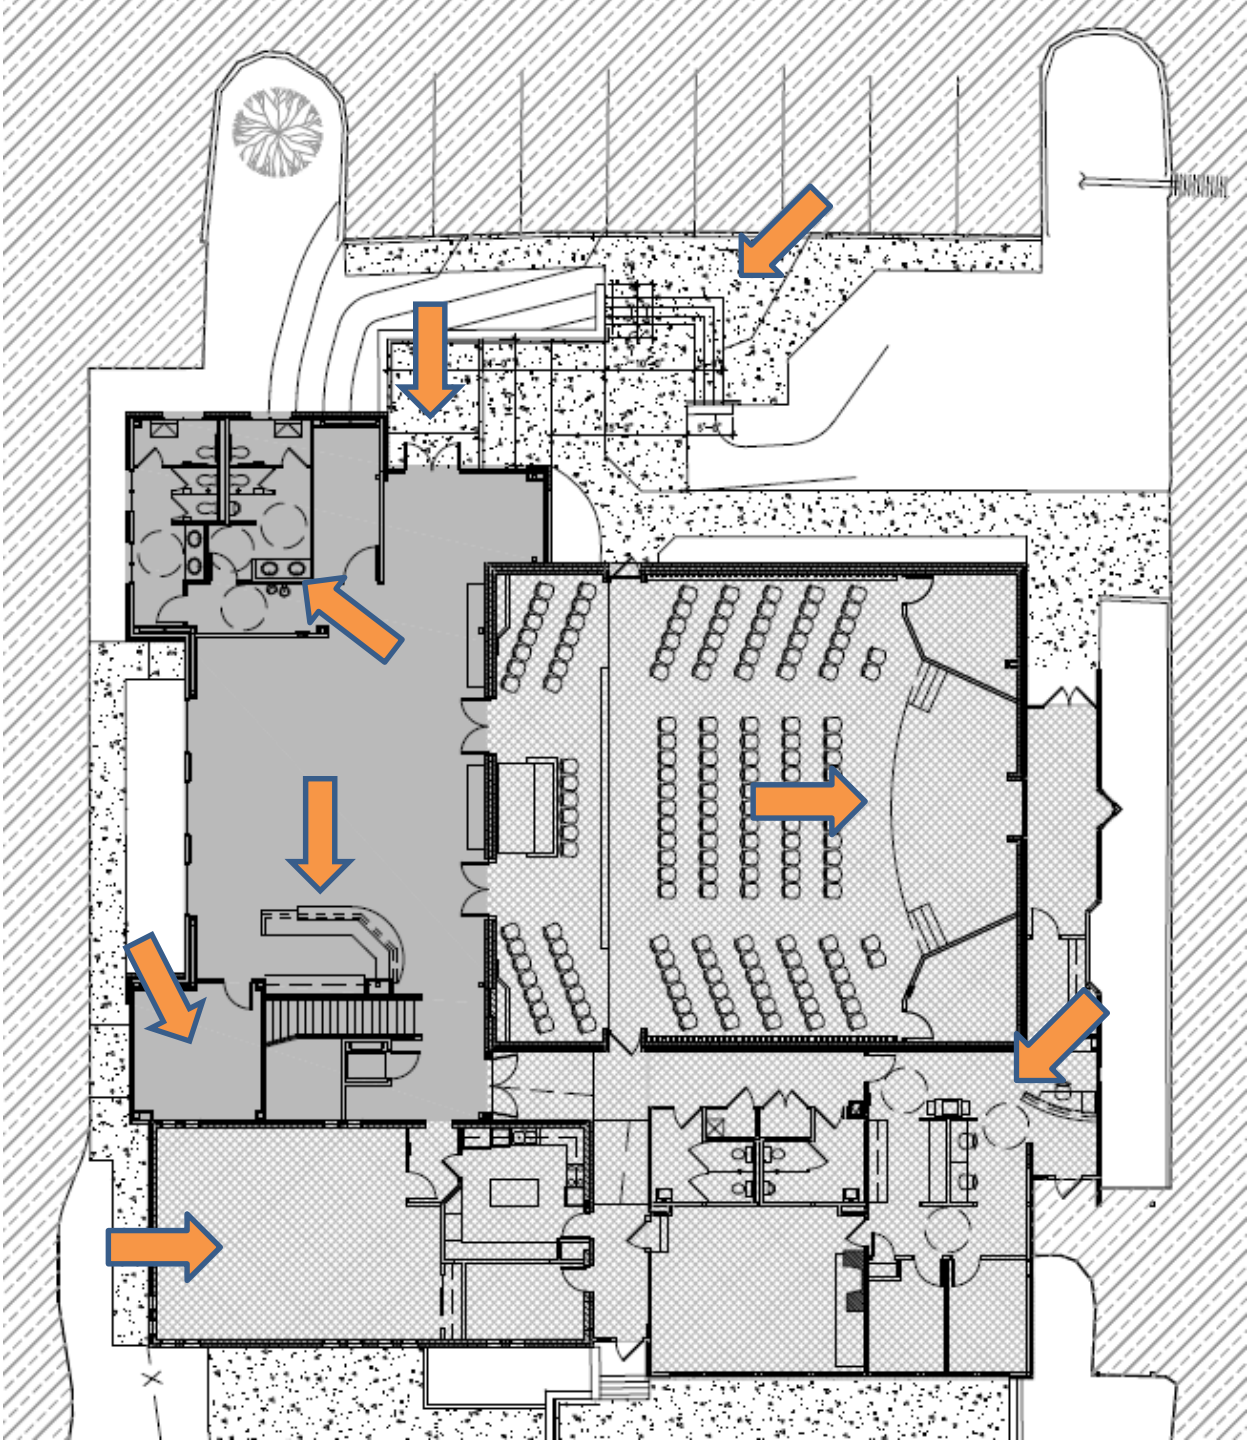

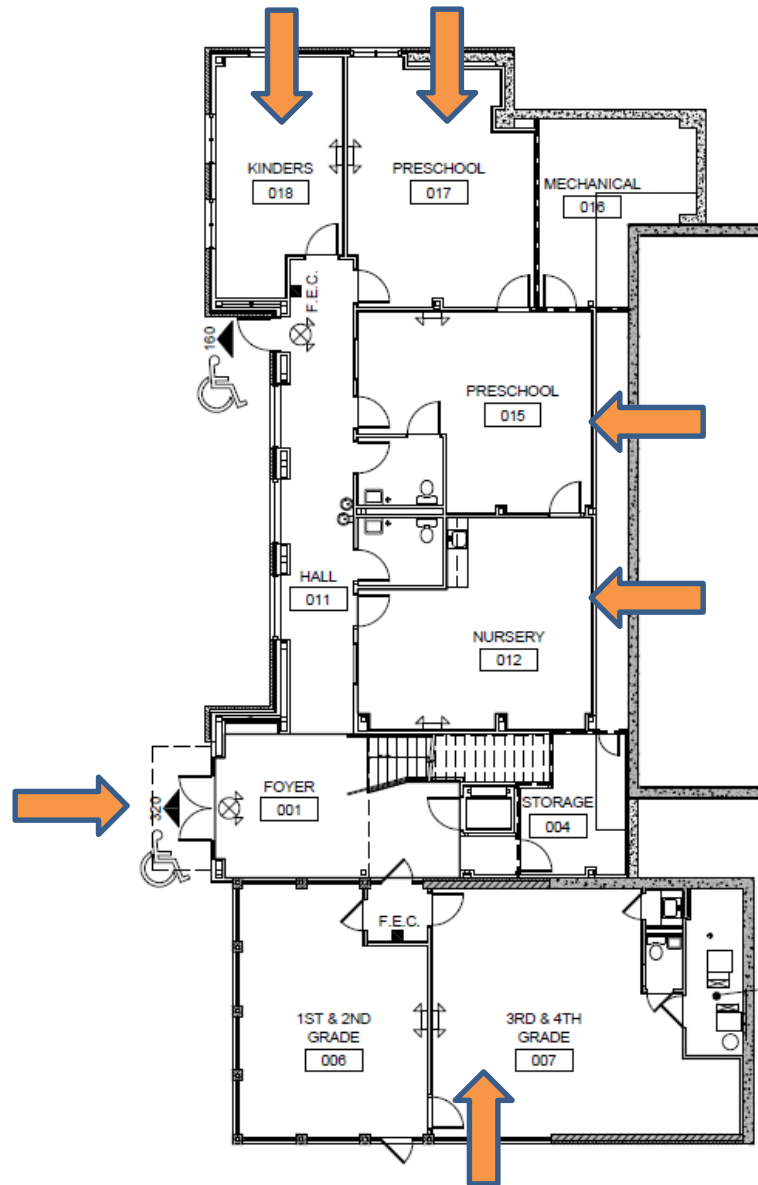










Adjustments

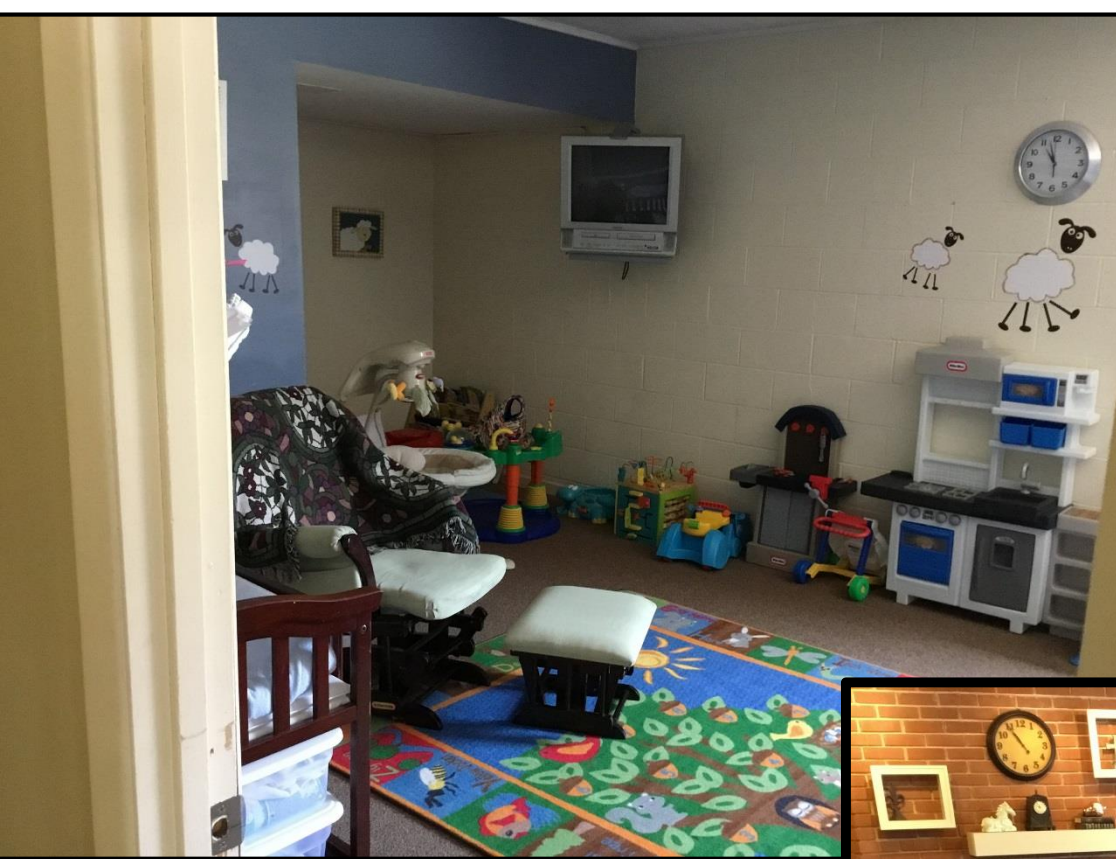



- Now: Move/install new electrical
- Late April: Groundbreaking on addition
- August: Addition under roof
- December: Addition complete!
- January: Begin sanctuary and office renovations
- Spring 2019: Done!

Timeline



BUILDING | PARTNERSHIP | RESPONSE